

**Iroquois Central School District
2017-2018**

CAPITAL PROJECT


- **What is being **renovated****
 - **When** is it planned to happen
 - **Safety** protections and access to buildings
- 

➤ **Renovations - Campus**


- Drives and parking pavement reconstruction (yellow highlighted areas)
- Reconstruction of roofing sections on the High School and potentially on Middle School sections

➤ **When** - Summer 2017 recess period


- **Safety** - Work areas will be blocked off and building access rerouted. The High School will be closed during the summer recess period to all but authorized staffing

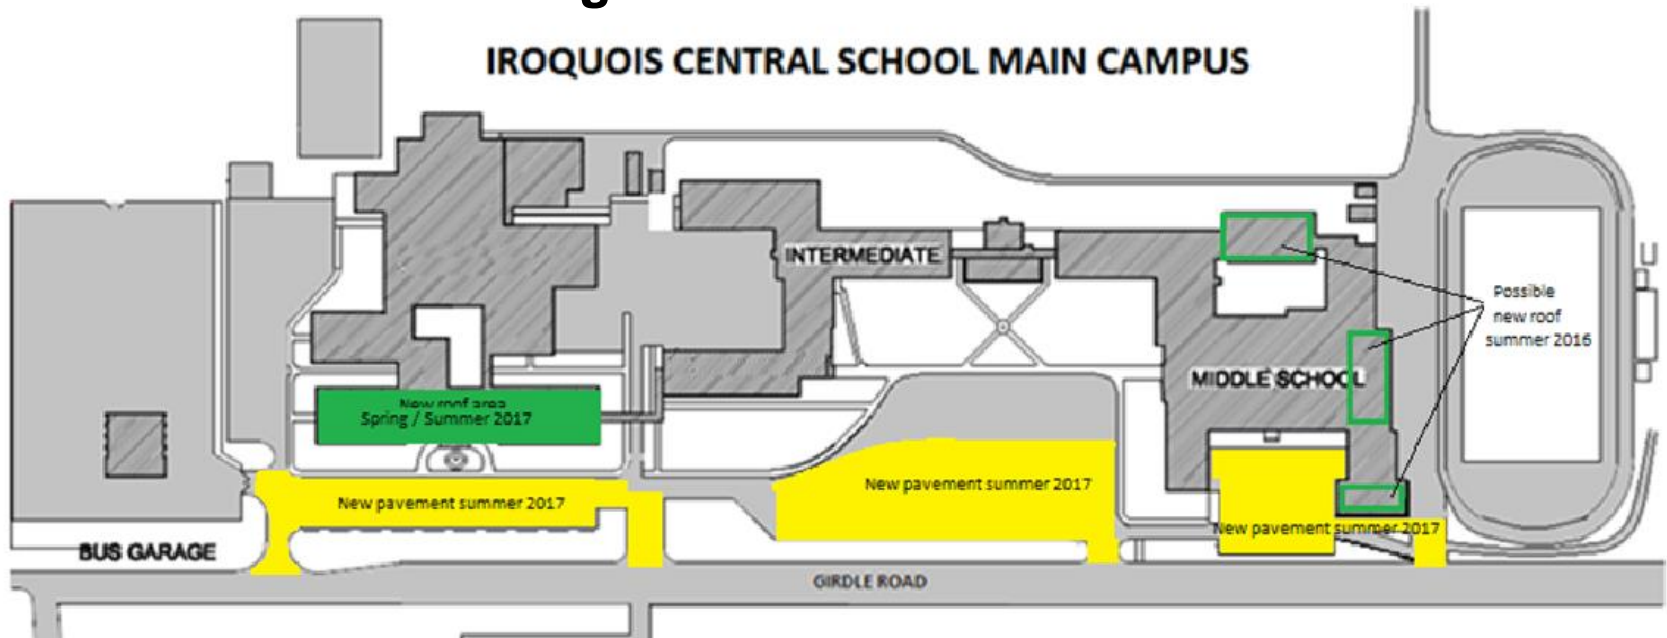


- **Renovations-** Intermediate and Middle School
 - Replaced 2 Elevators with handicap ramps
 - Base phased HVAC installation work
 - Replacement of classroom and various entrance locksets with new security electronic locksets
- **When** - Summer 2017 recess period
- **Safety** – Work areas will be blocked off from student and public access

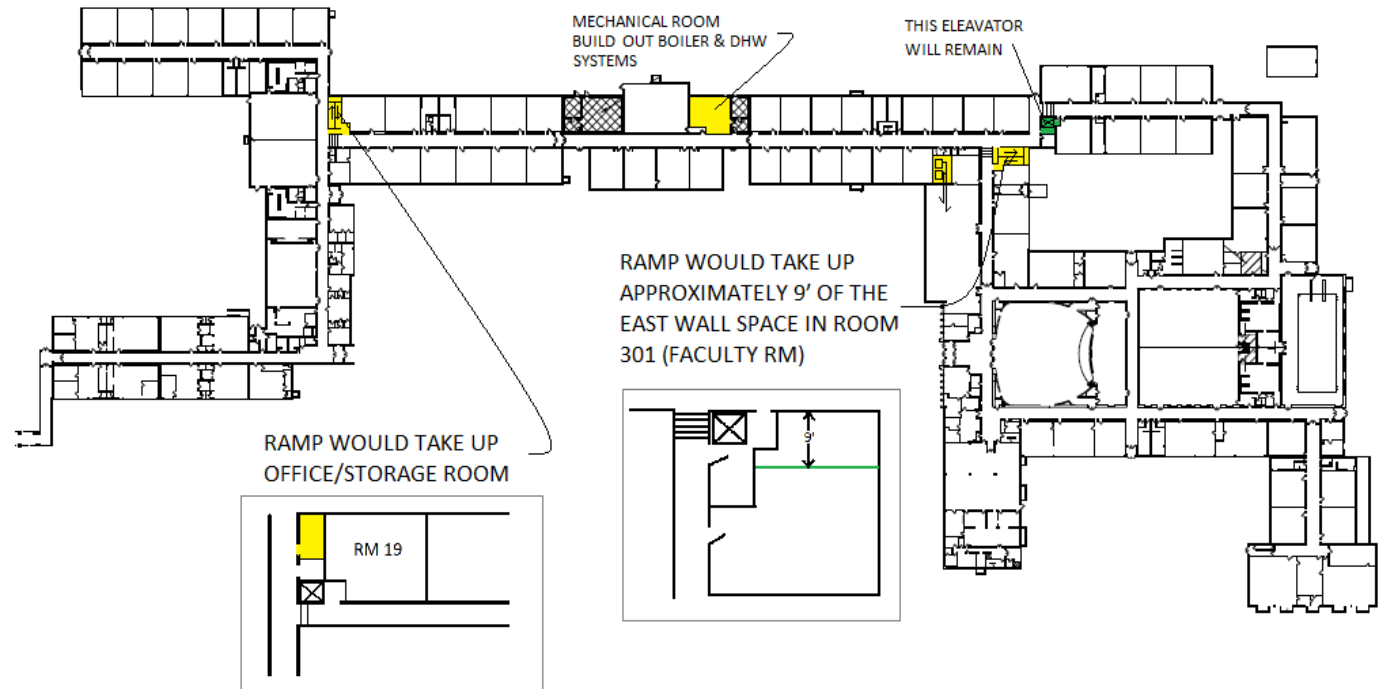

- **Renovations - High School**
 - Asbestos floor tile removal and replacement
 - Replacement of classroom and various entrance locksets with new security electronic locksets
- **When** - The bulk of work during Summer 2017 recess period
- **Safety** - The High School will be limited to staff only


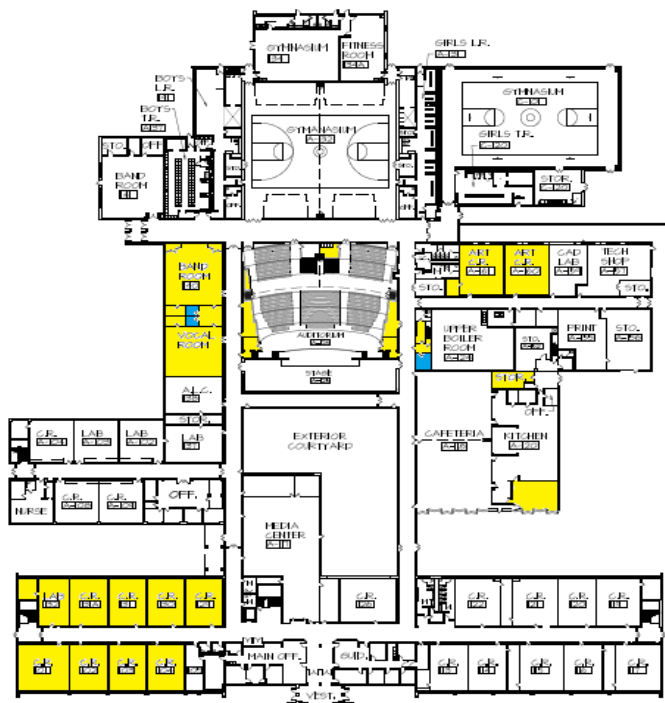


IROQUOIS CENTRAL SCHOOL DISTRICT
HIGH SCHOOL FIRST FLOOR PLAN
SCALE: 1/8" = 1'-0"

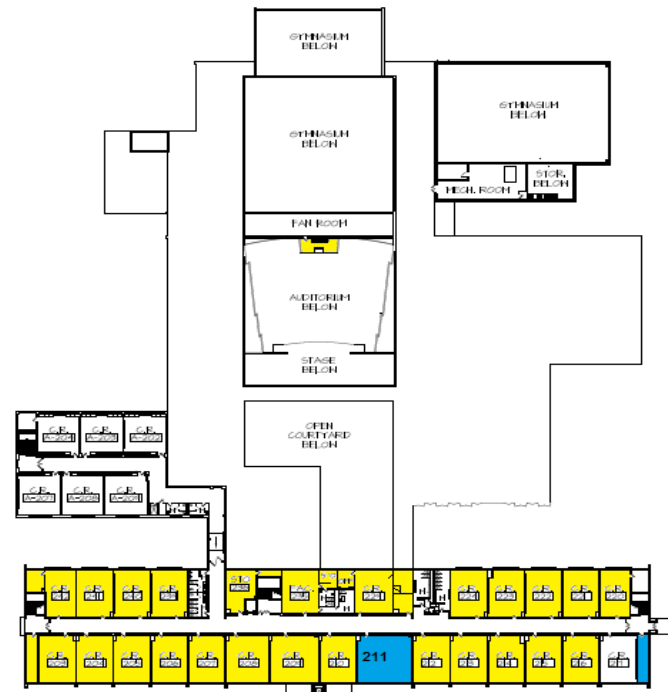

IROQUOIS CENTRAL SCHOOL DISTRICT
HIGH SCHOOL SECOND FLOOR PLAN
SCALE: 1/8" = 1'-0"

- **Renovations – Marilla Primary**
 - Reconstruction of all roofing sections / additional roof drains
 - Reconstruction of front entrance, main offices and adult restrooms
 - New classroom and main entrance security electronic locksets
- **When - Summer 2017 recess period**
- **Safety – Marilla Primary will be closed for the summer recess and limited to staff only**

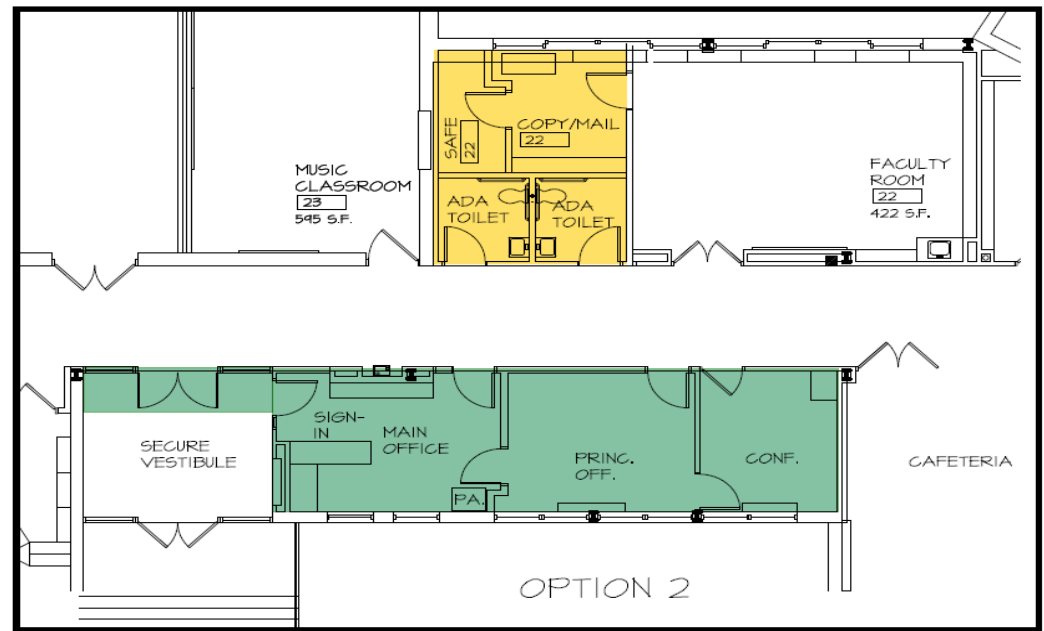
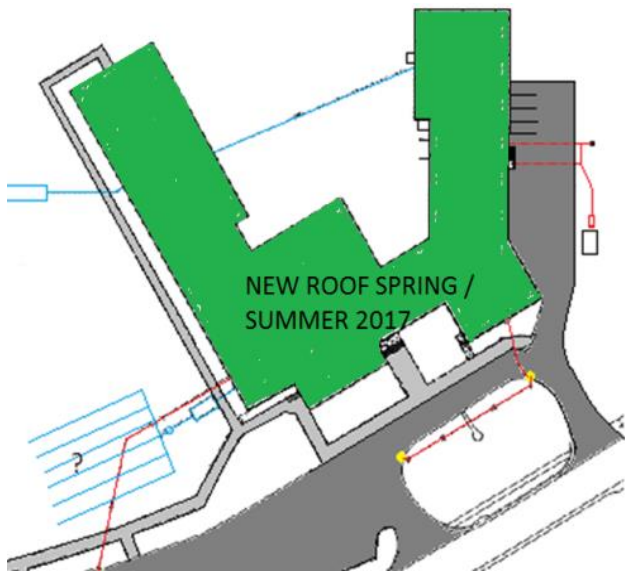


➤ **Renovations** – Elma Primary

- Reconstruction of front entrance, main offices and adult restrooms
- New classroom and main entrance security electronic locksets
- Rerouting of eastside septic system and new water feed line

➤ **When** - Summer 2017 recess period

➤ **Safety** - Work areas will be blocked off from student and public access

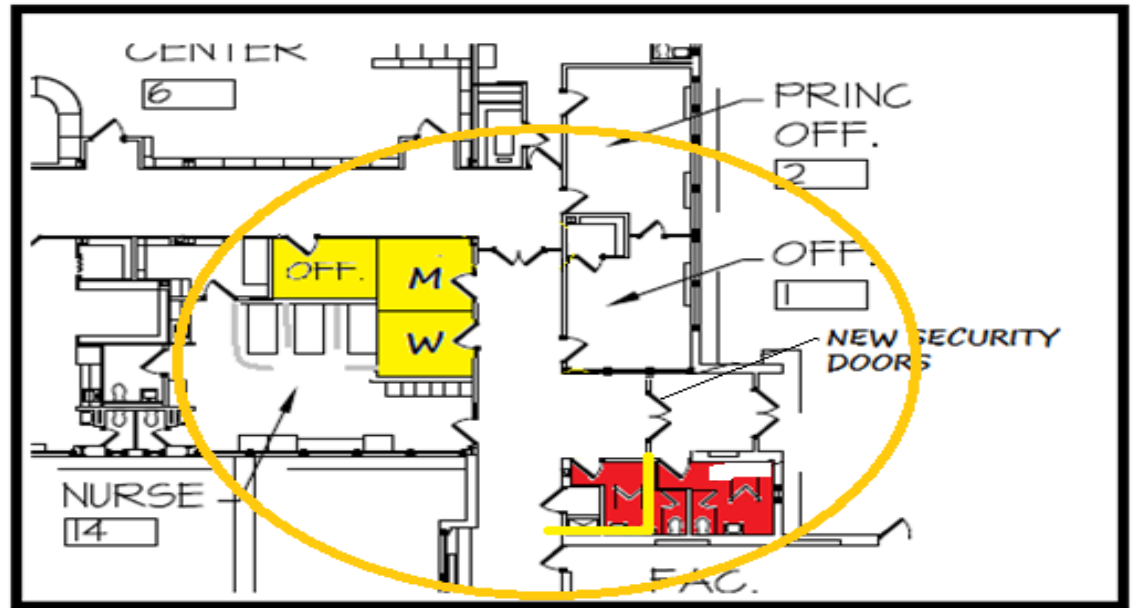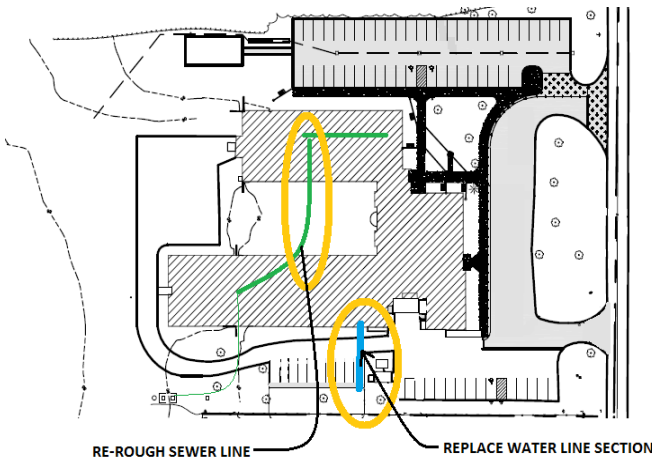



➤ **Renovations – Wales Primary**

- Reconstruction of front entrance, main offices
- New classroom and entrance security electronic locksets
- Installation of two new smoke door units

➤ **When** - Summer 2017 recess period

➤ **Safety** - Work areas will be blocked off from student and public access

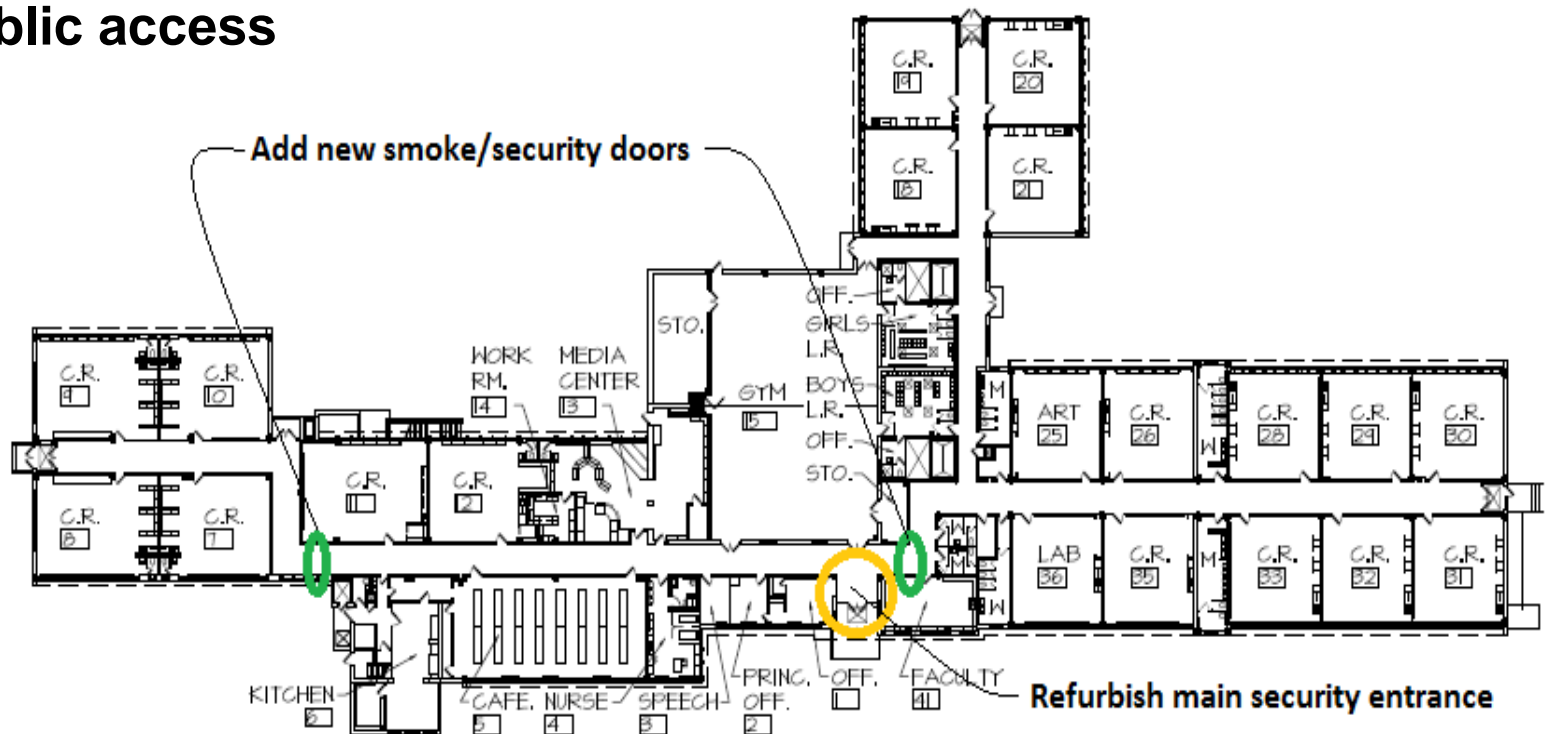

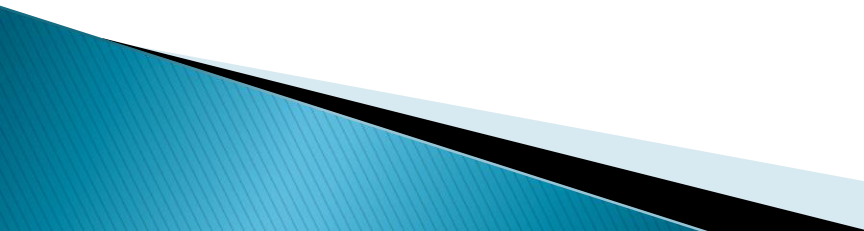- **The current strategy is to have complete all the major renovation work at the High School, Intermediate, Elma Primary, Marilla Primary, and Wales Primary by the fall of 2017**
 - **The Middle School will require the bulk of it's reconstruction work during the spring / summer of 2018 to include:**
 - **Replacement of all 1954 steam boilers and component systems such as classroom unit-vents and Air Handling units**
 - **Renovation of main security entrance, main offices and pupil services.**
 - **Reconstruction of all roofing sections / additional roof drains**
- 

Any Questions of Concerns regarding the Capital Project?

Contact :

Dave Carlin

Superintendent of Buildings and Grounds

Iroquois Central School District at

716-652-3000 ext. 1950 – dcarlin@iroquoiscsd.org

or

Joseph P Raffaele, Jr

Construction Manager

Turner Construction

jraffaele@tcco.com